


Owners:

Structural Engineer:

Mechanical/Electrical/Plumbing Engineers:

Civil Engineer:

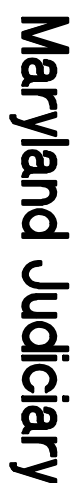


Office Renovation

**2001 Commerce Park Drive
2001 - Suite B
Annapolis, Maryland 21401**

www.wmlarchitecture.com

DRAWING TITLE




FLOOR PLAN

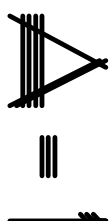

X - EXISTING TO REMAIN

X - EXISTING TO REMAIN

5. **ACOUSTICAL CEILING DESIGN VARIES.** SEE REFLECTED CEILING PLANS FOR EXTENT OF EACH TYPE

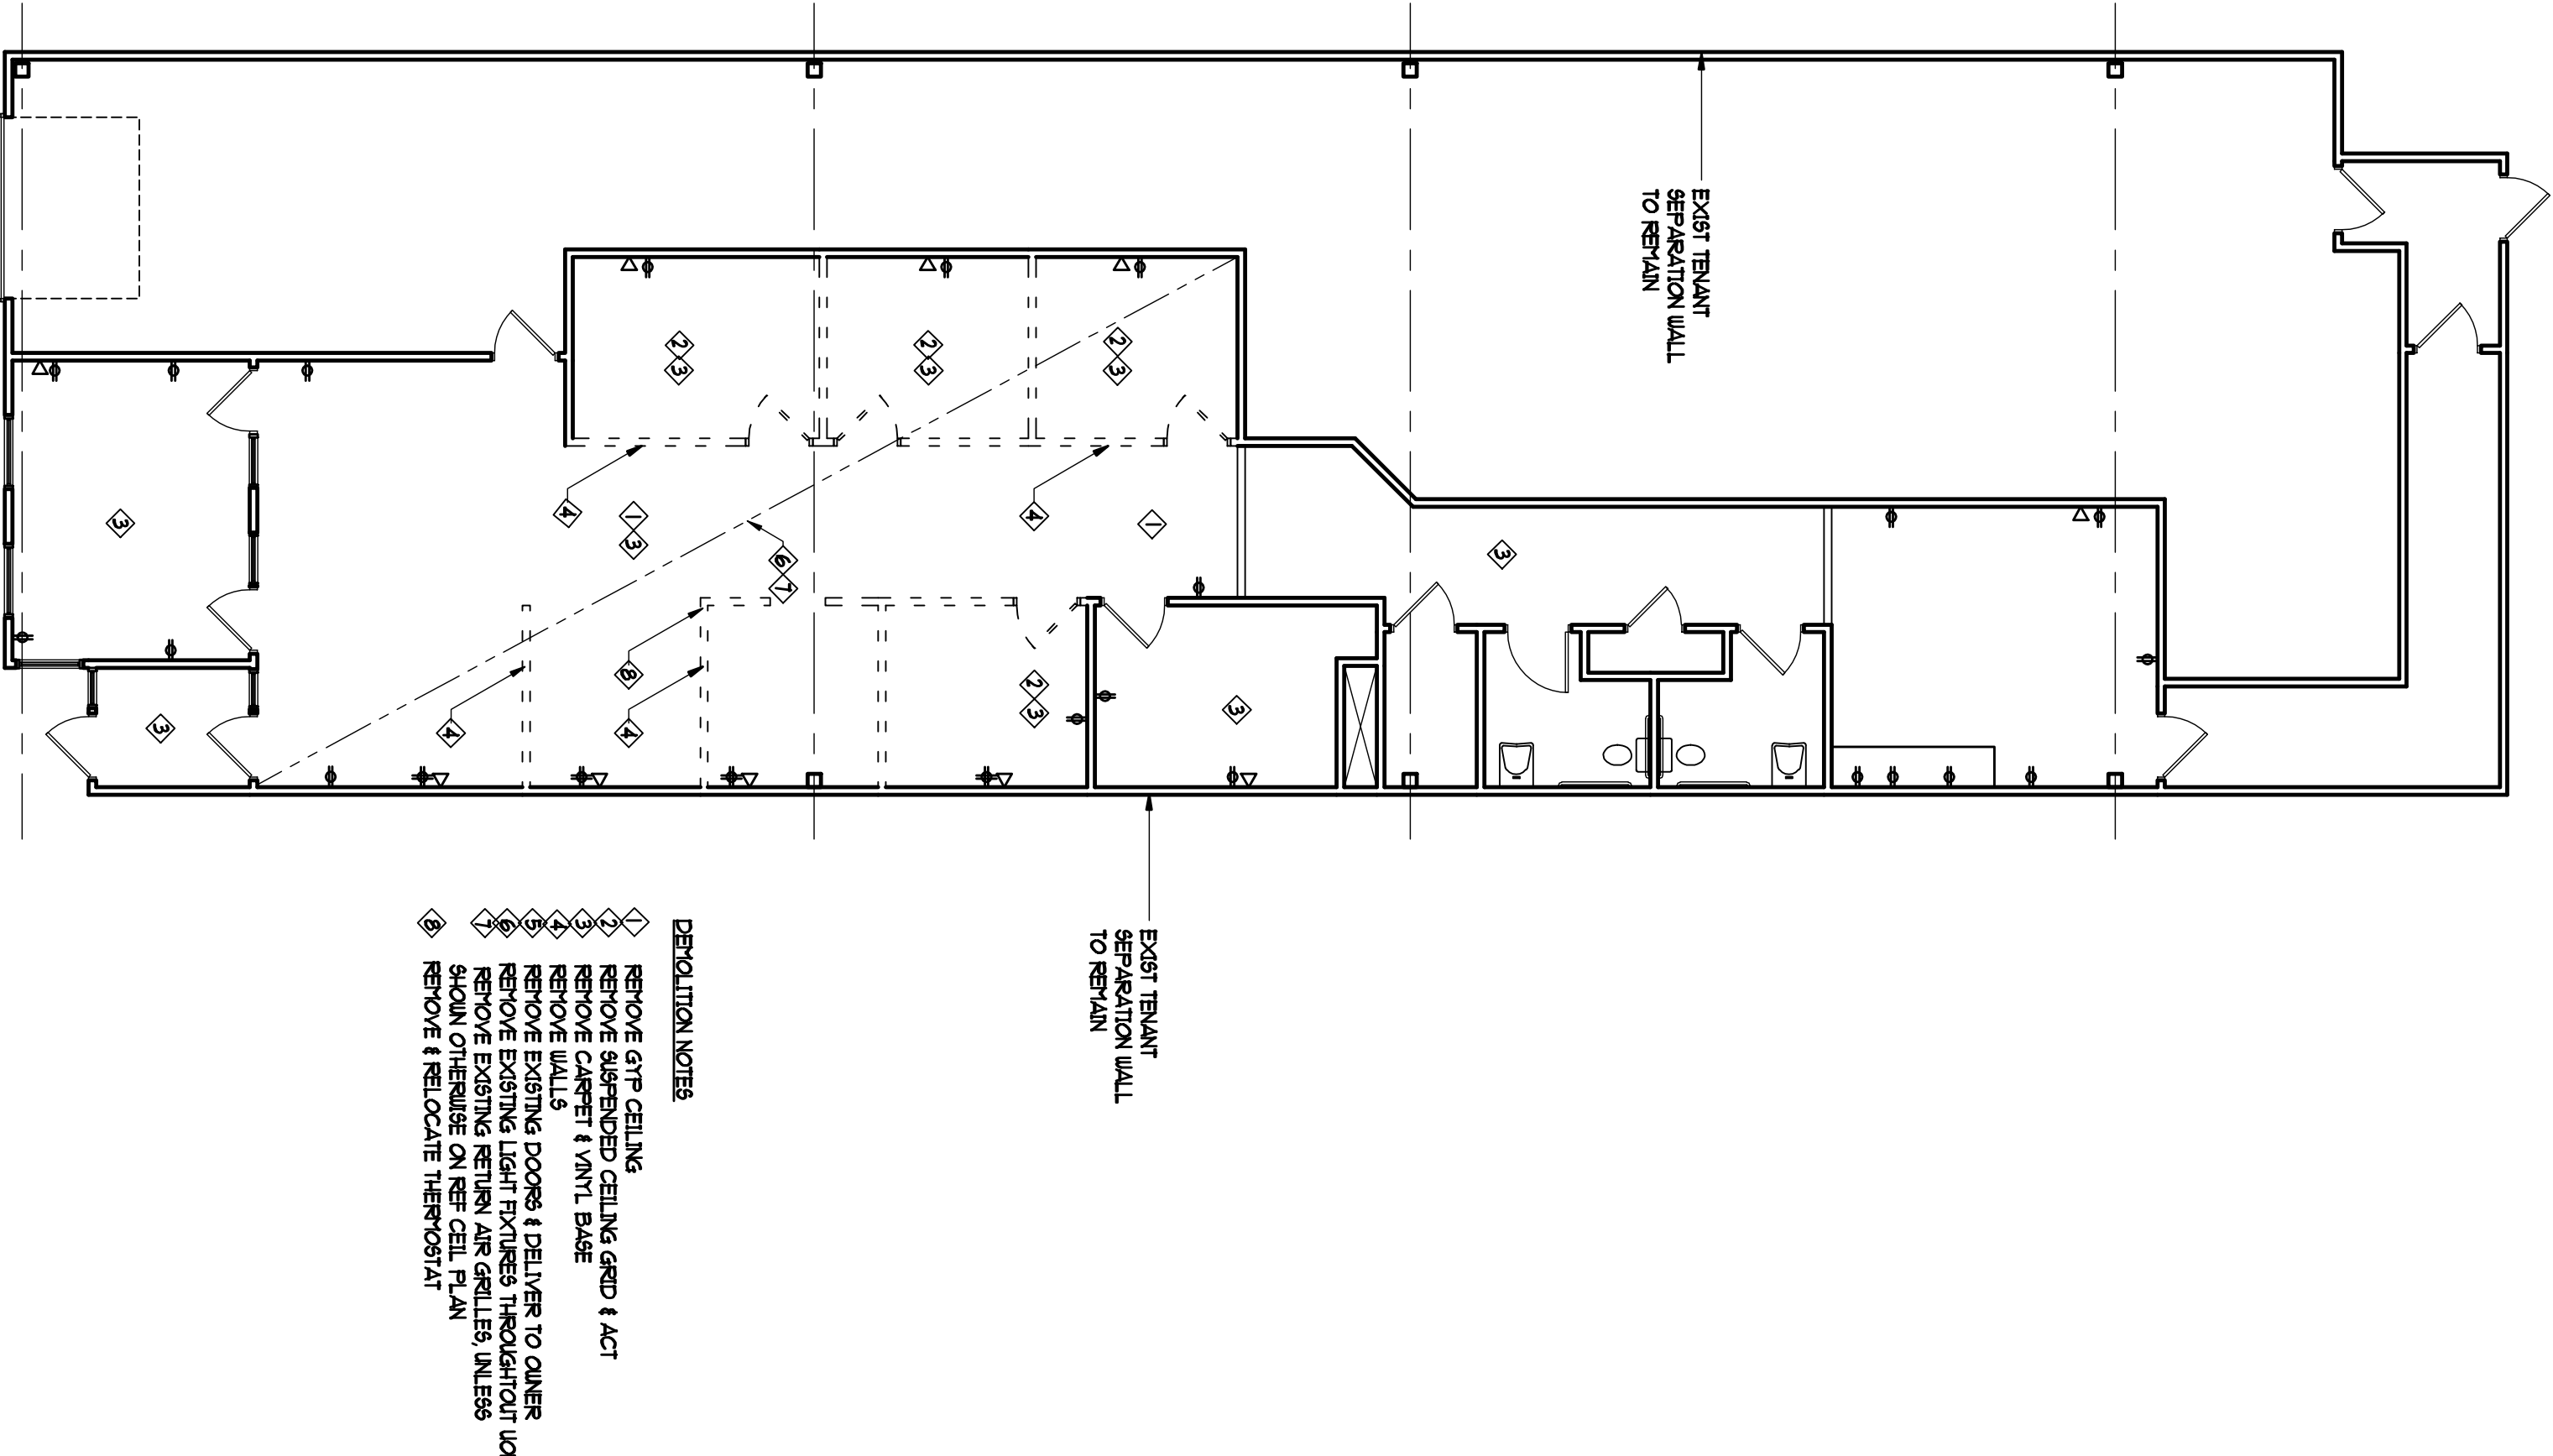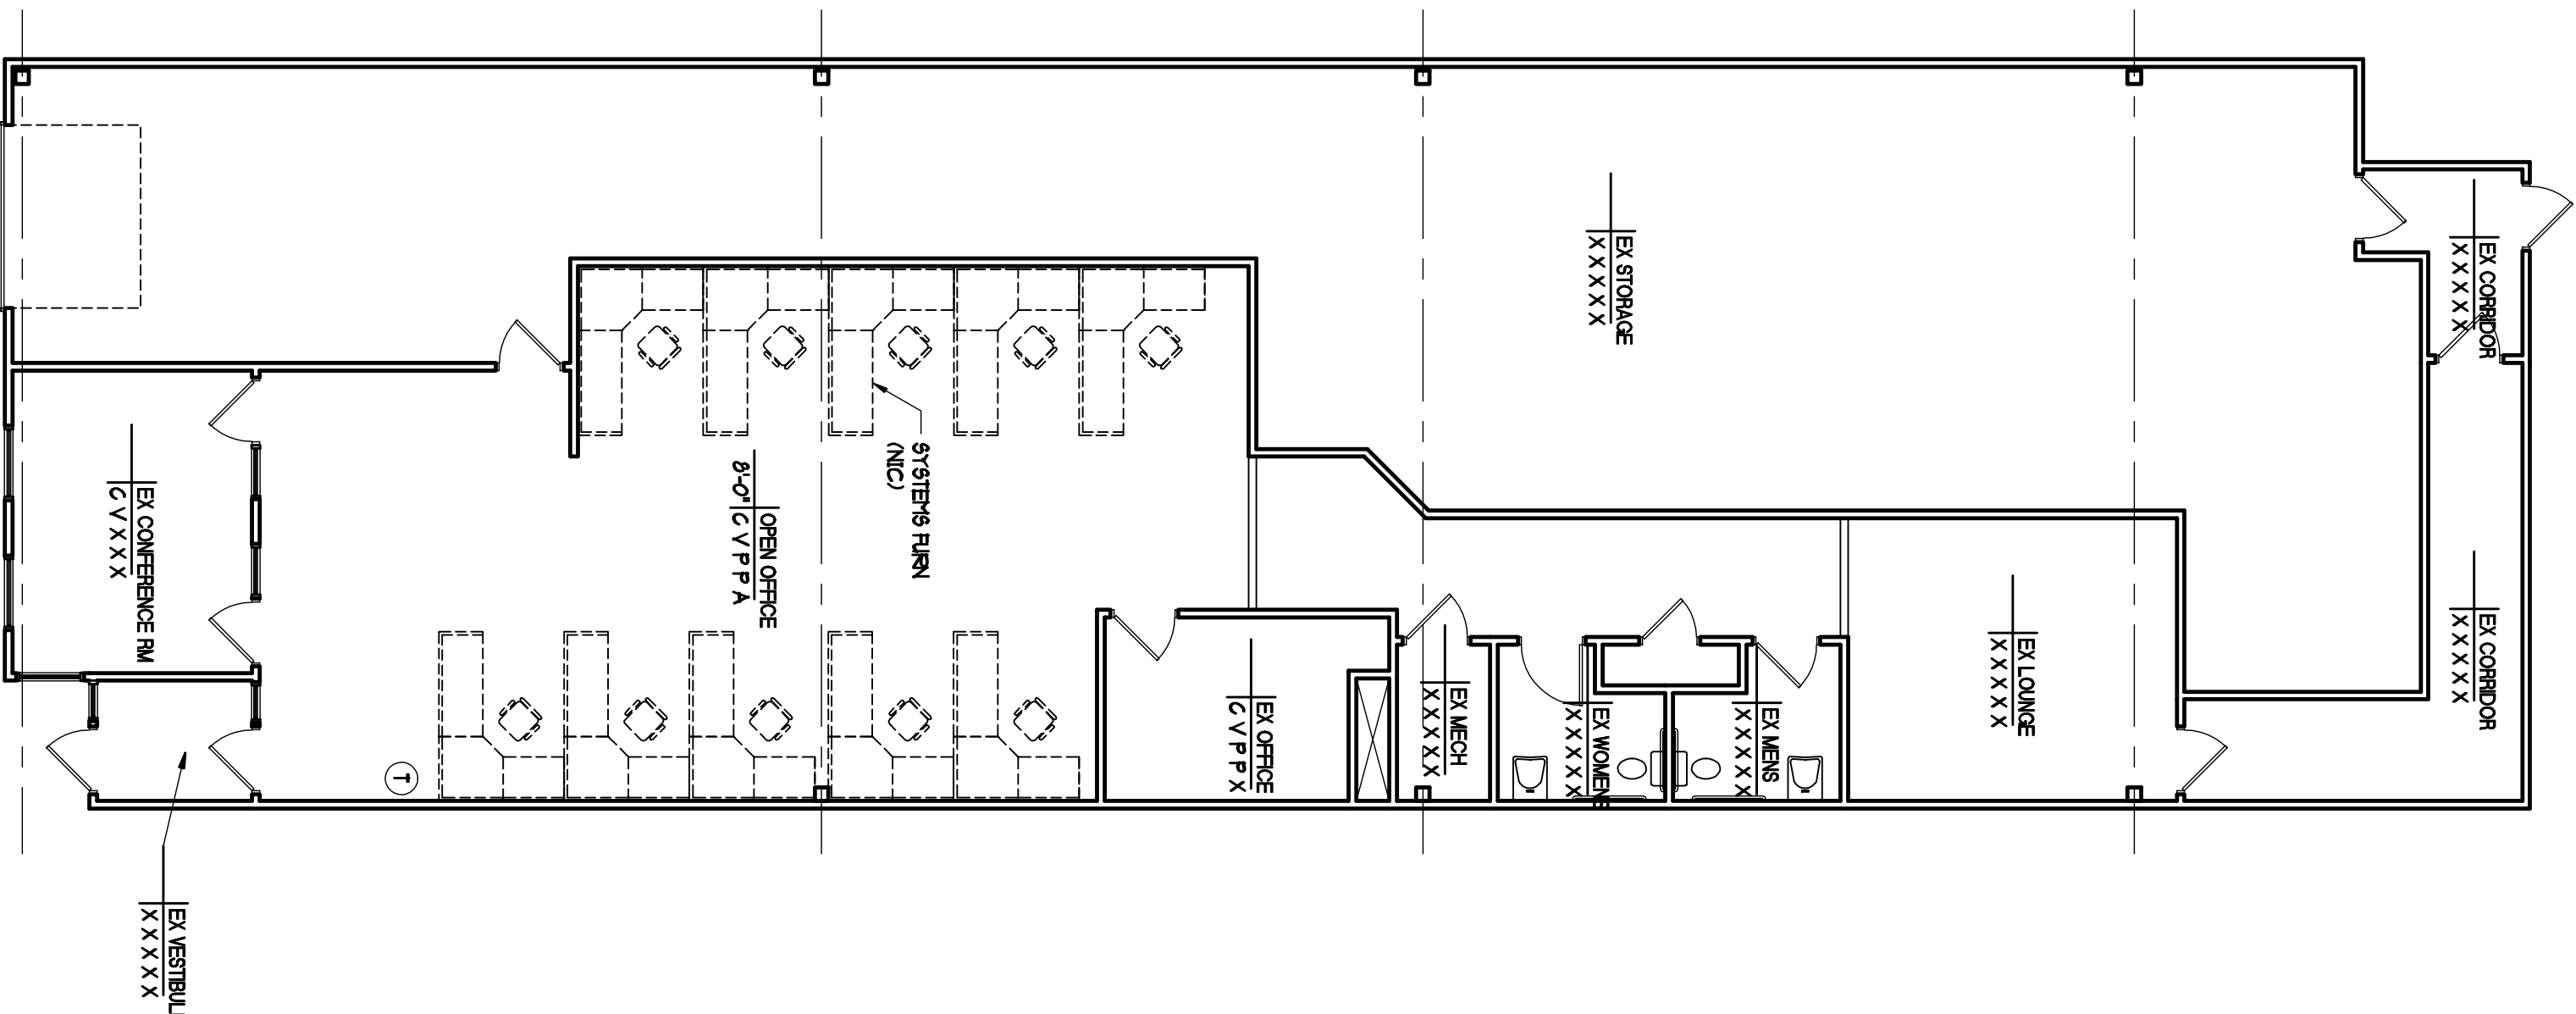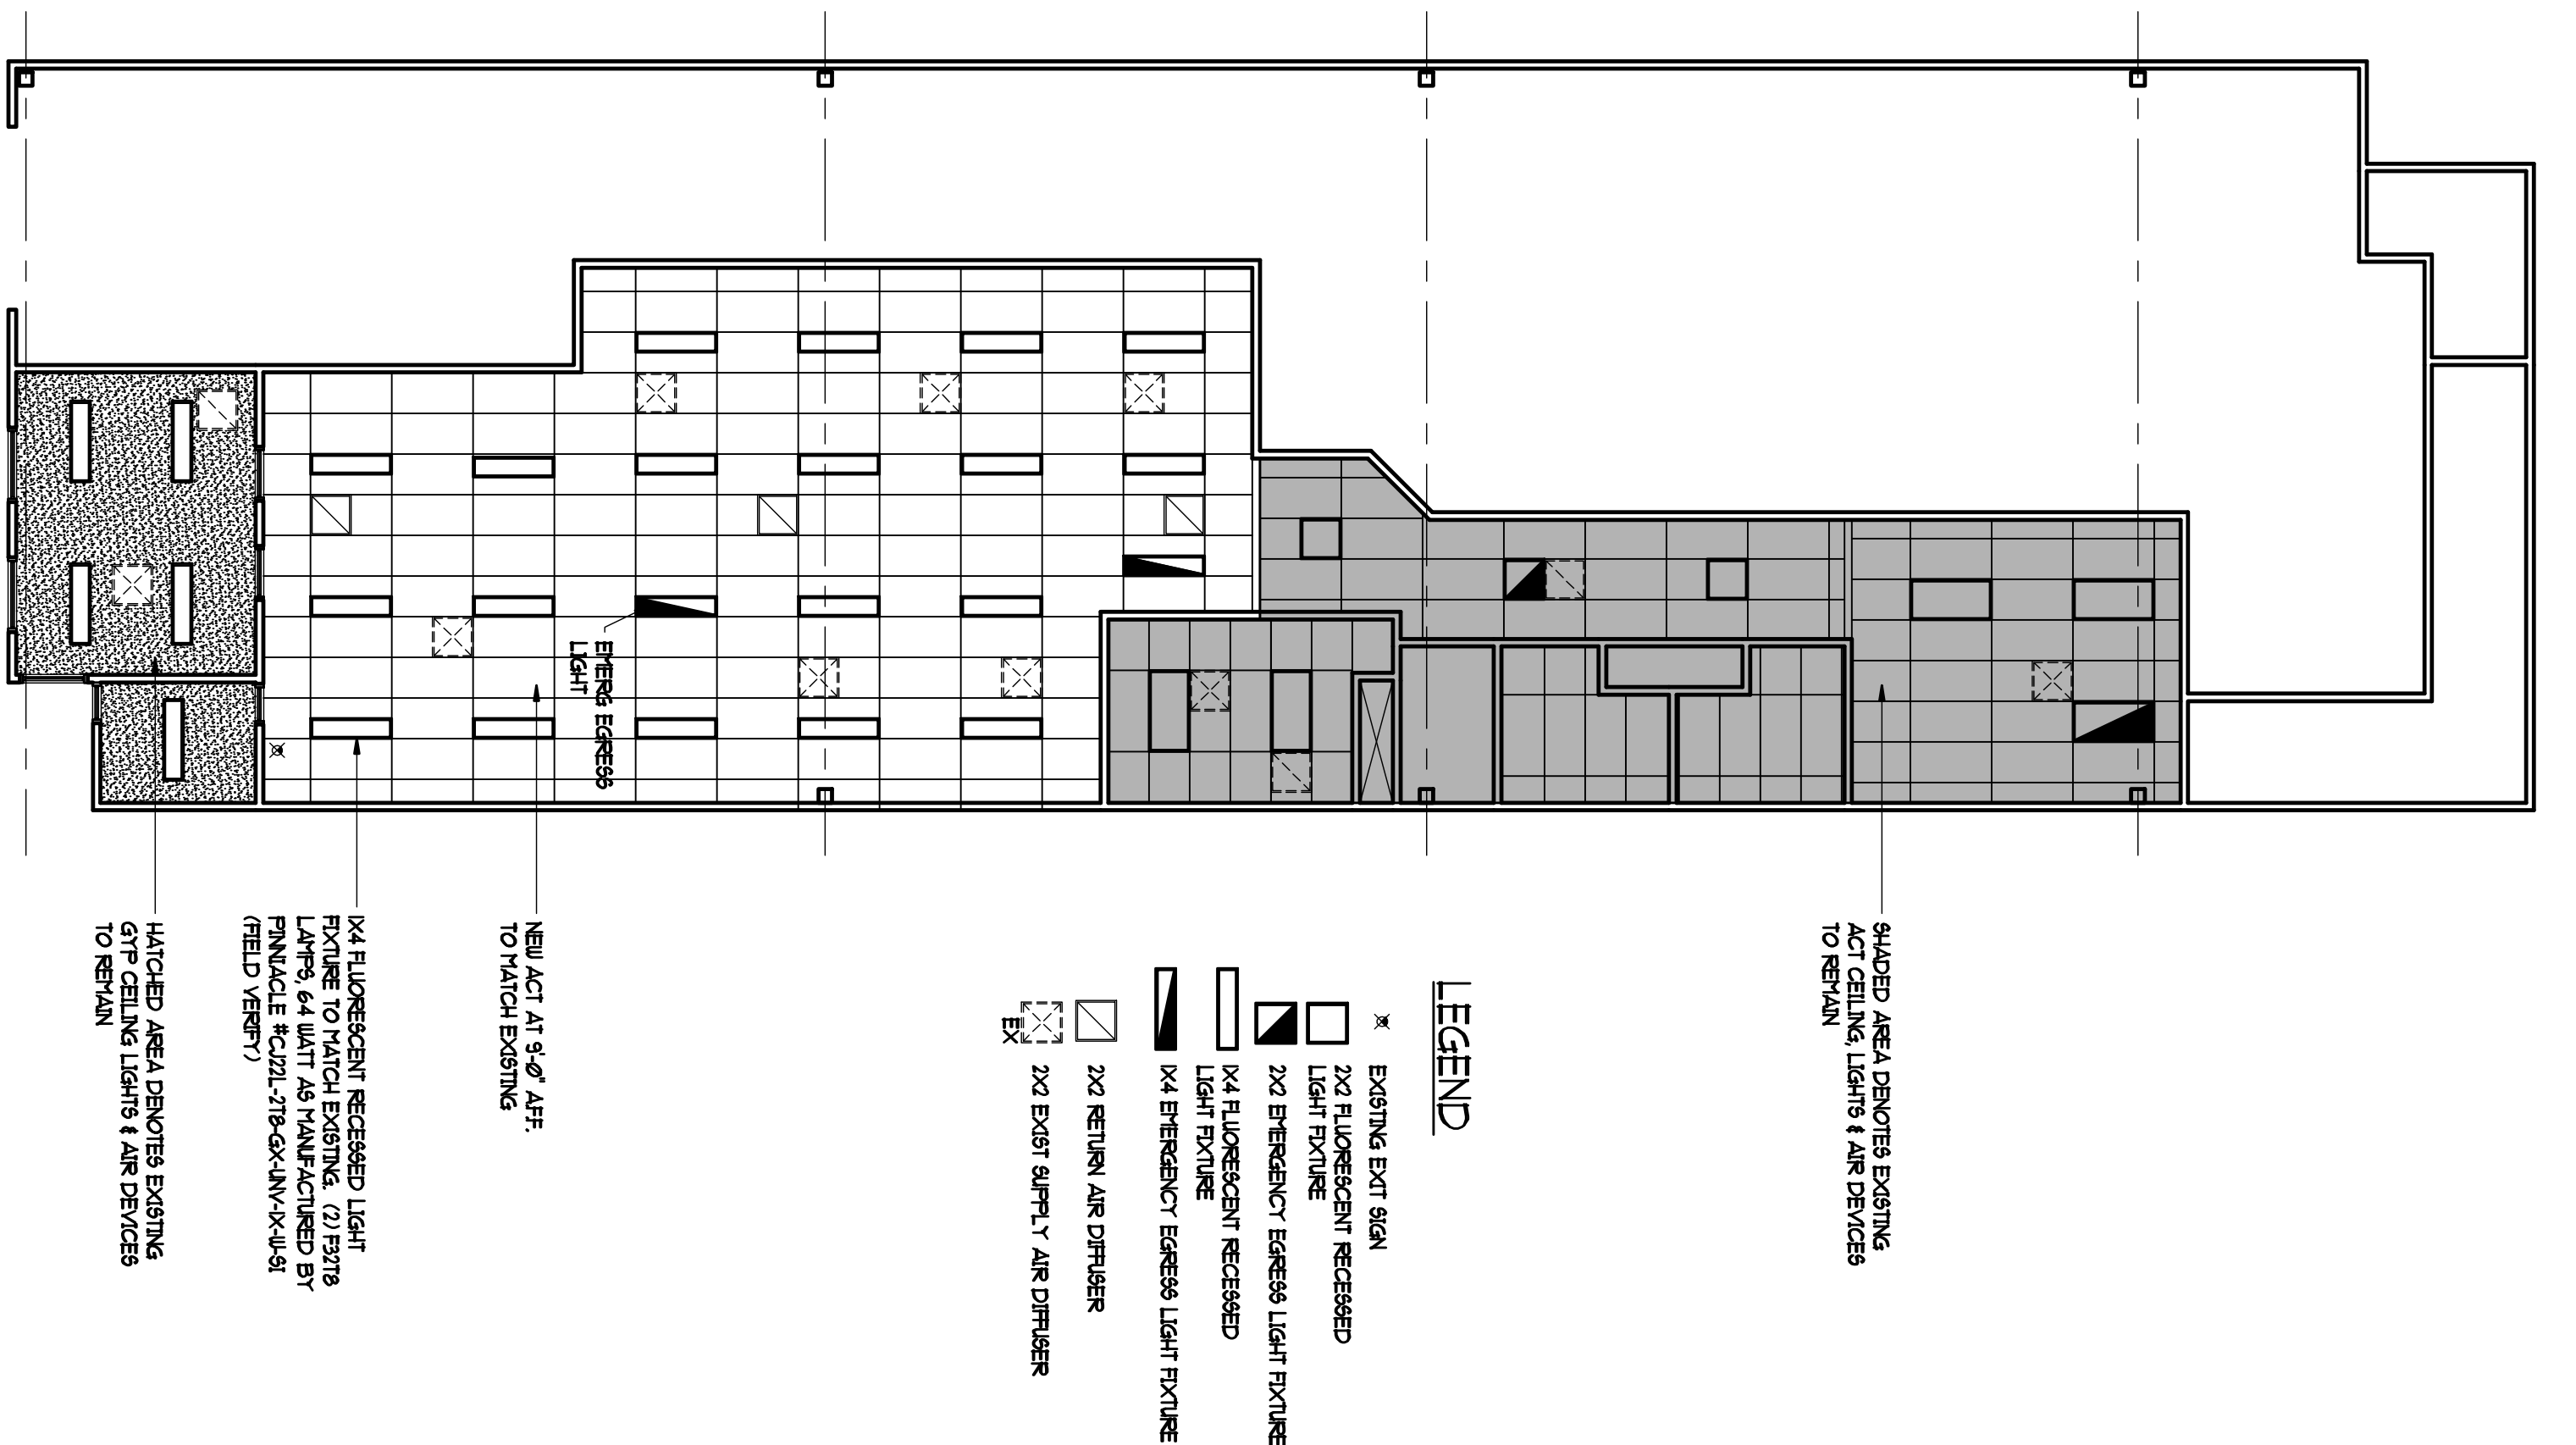

REFLECTED CEILING PLAN

PLAN / JOURNAL

DEMO FLOOR PLAN